
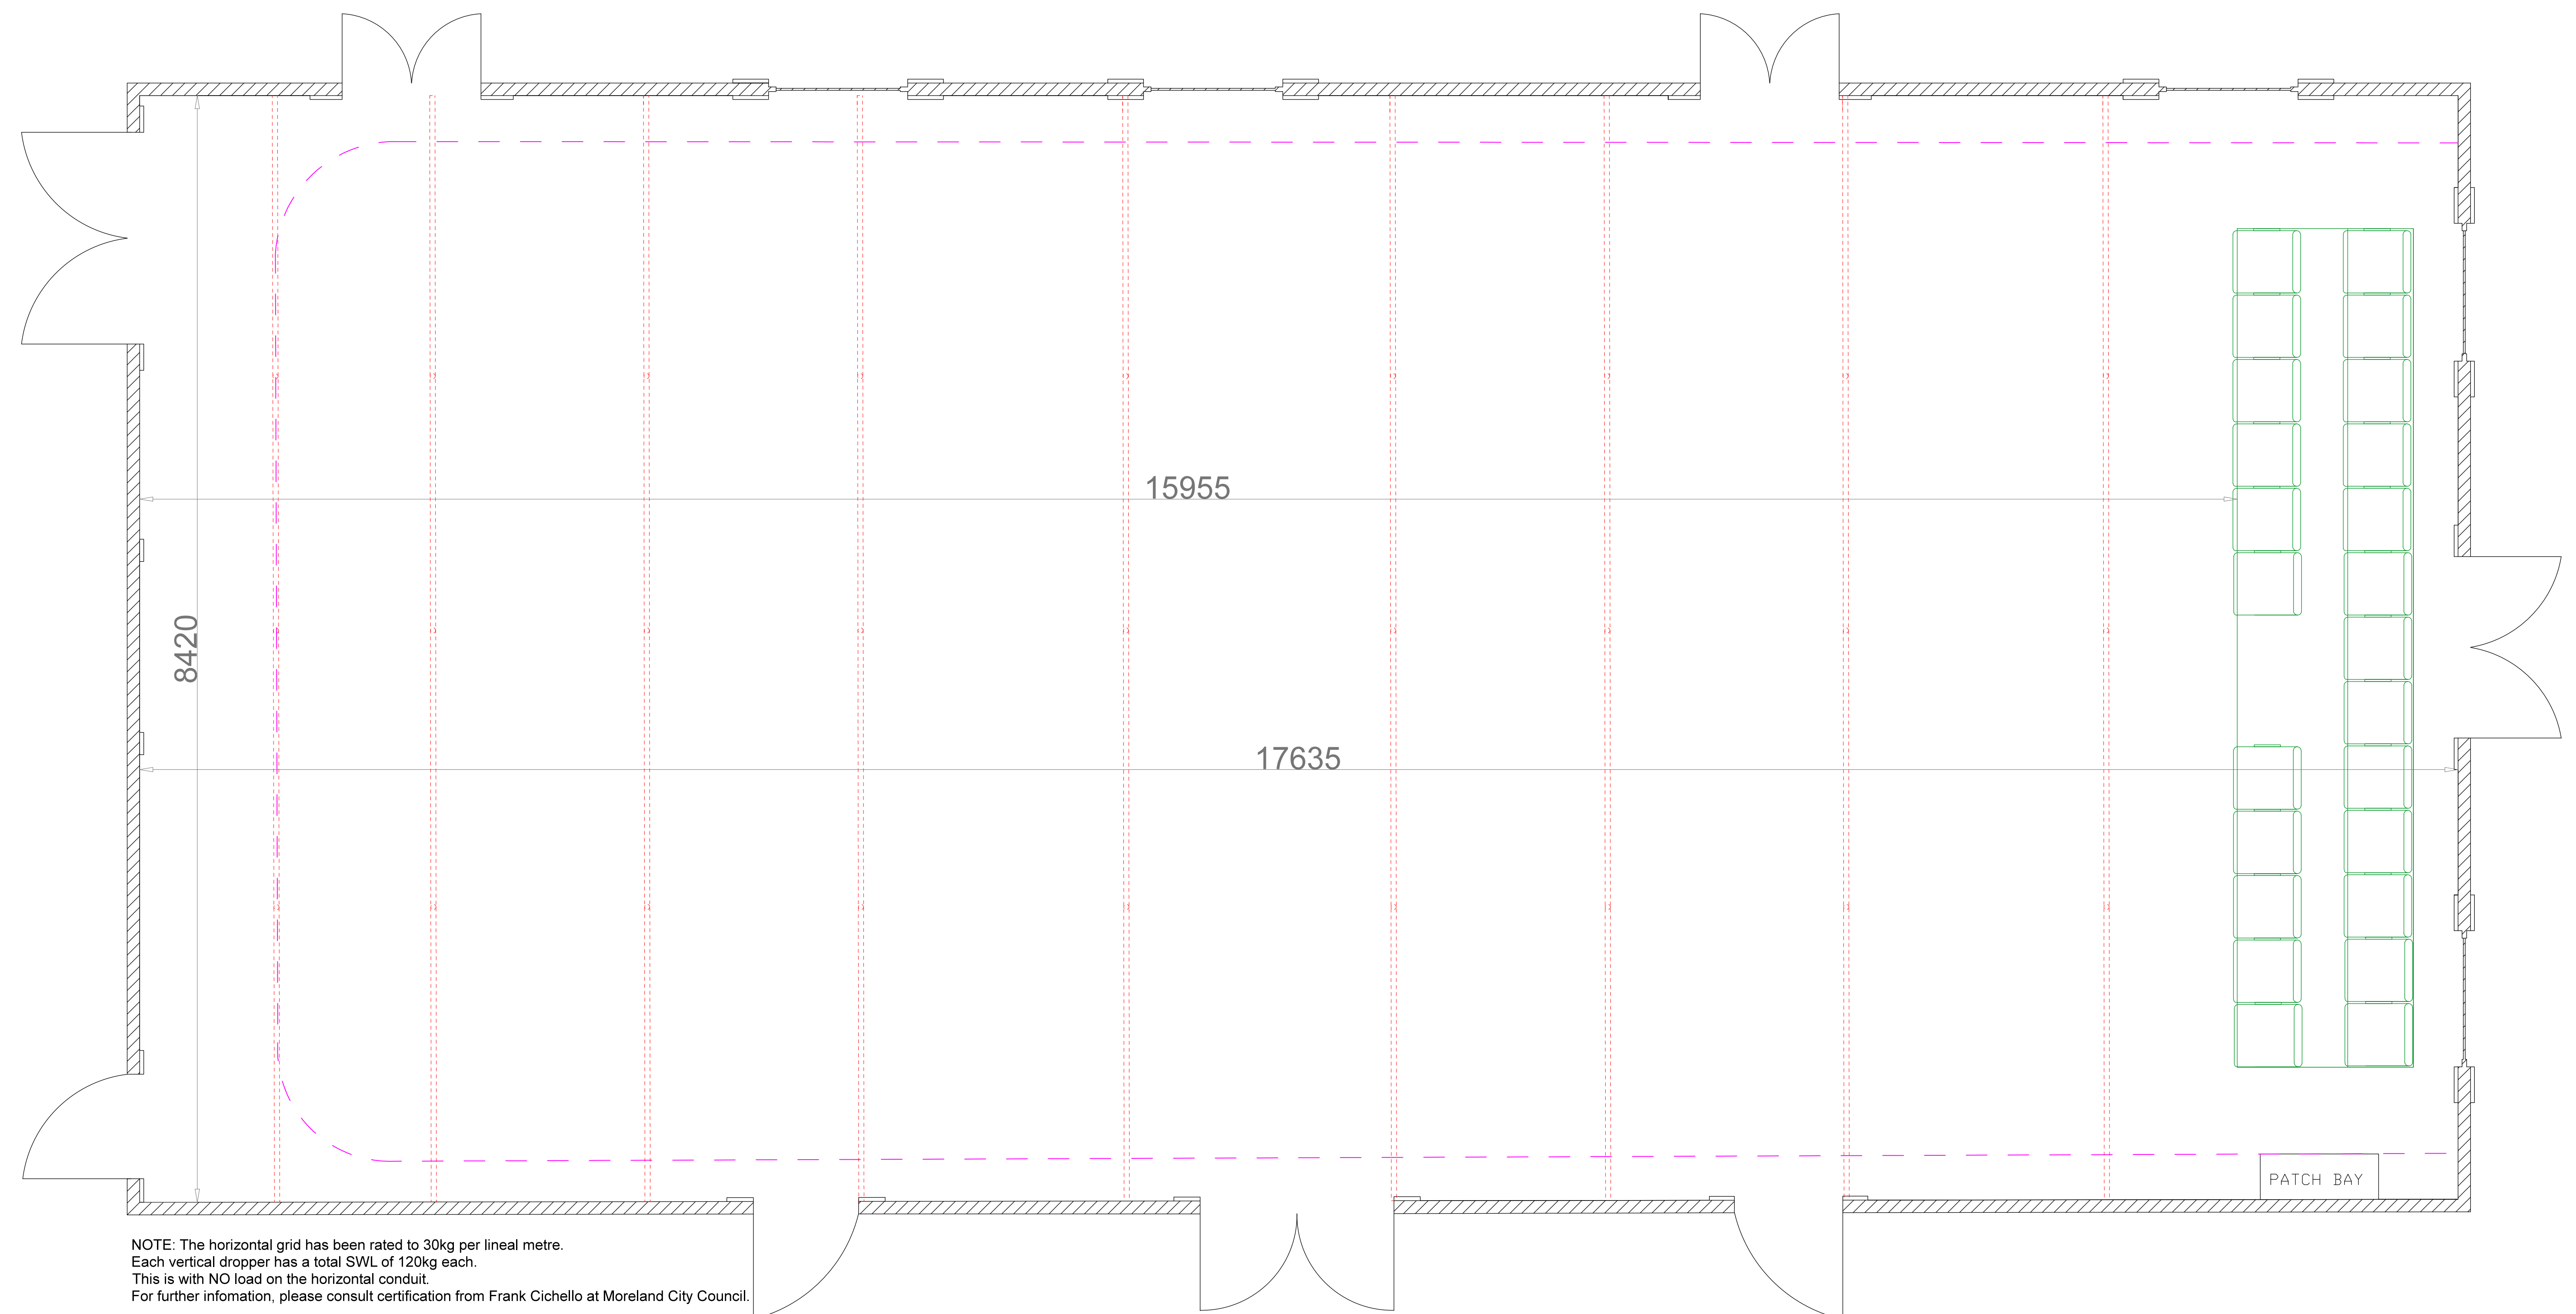
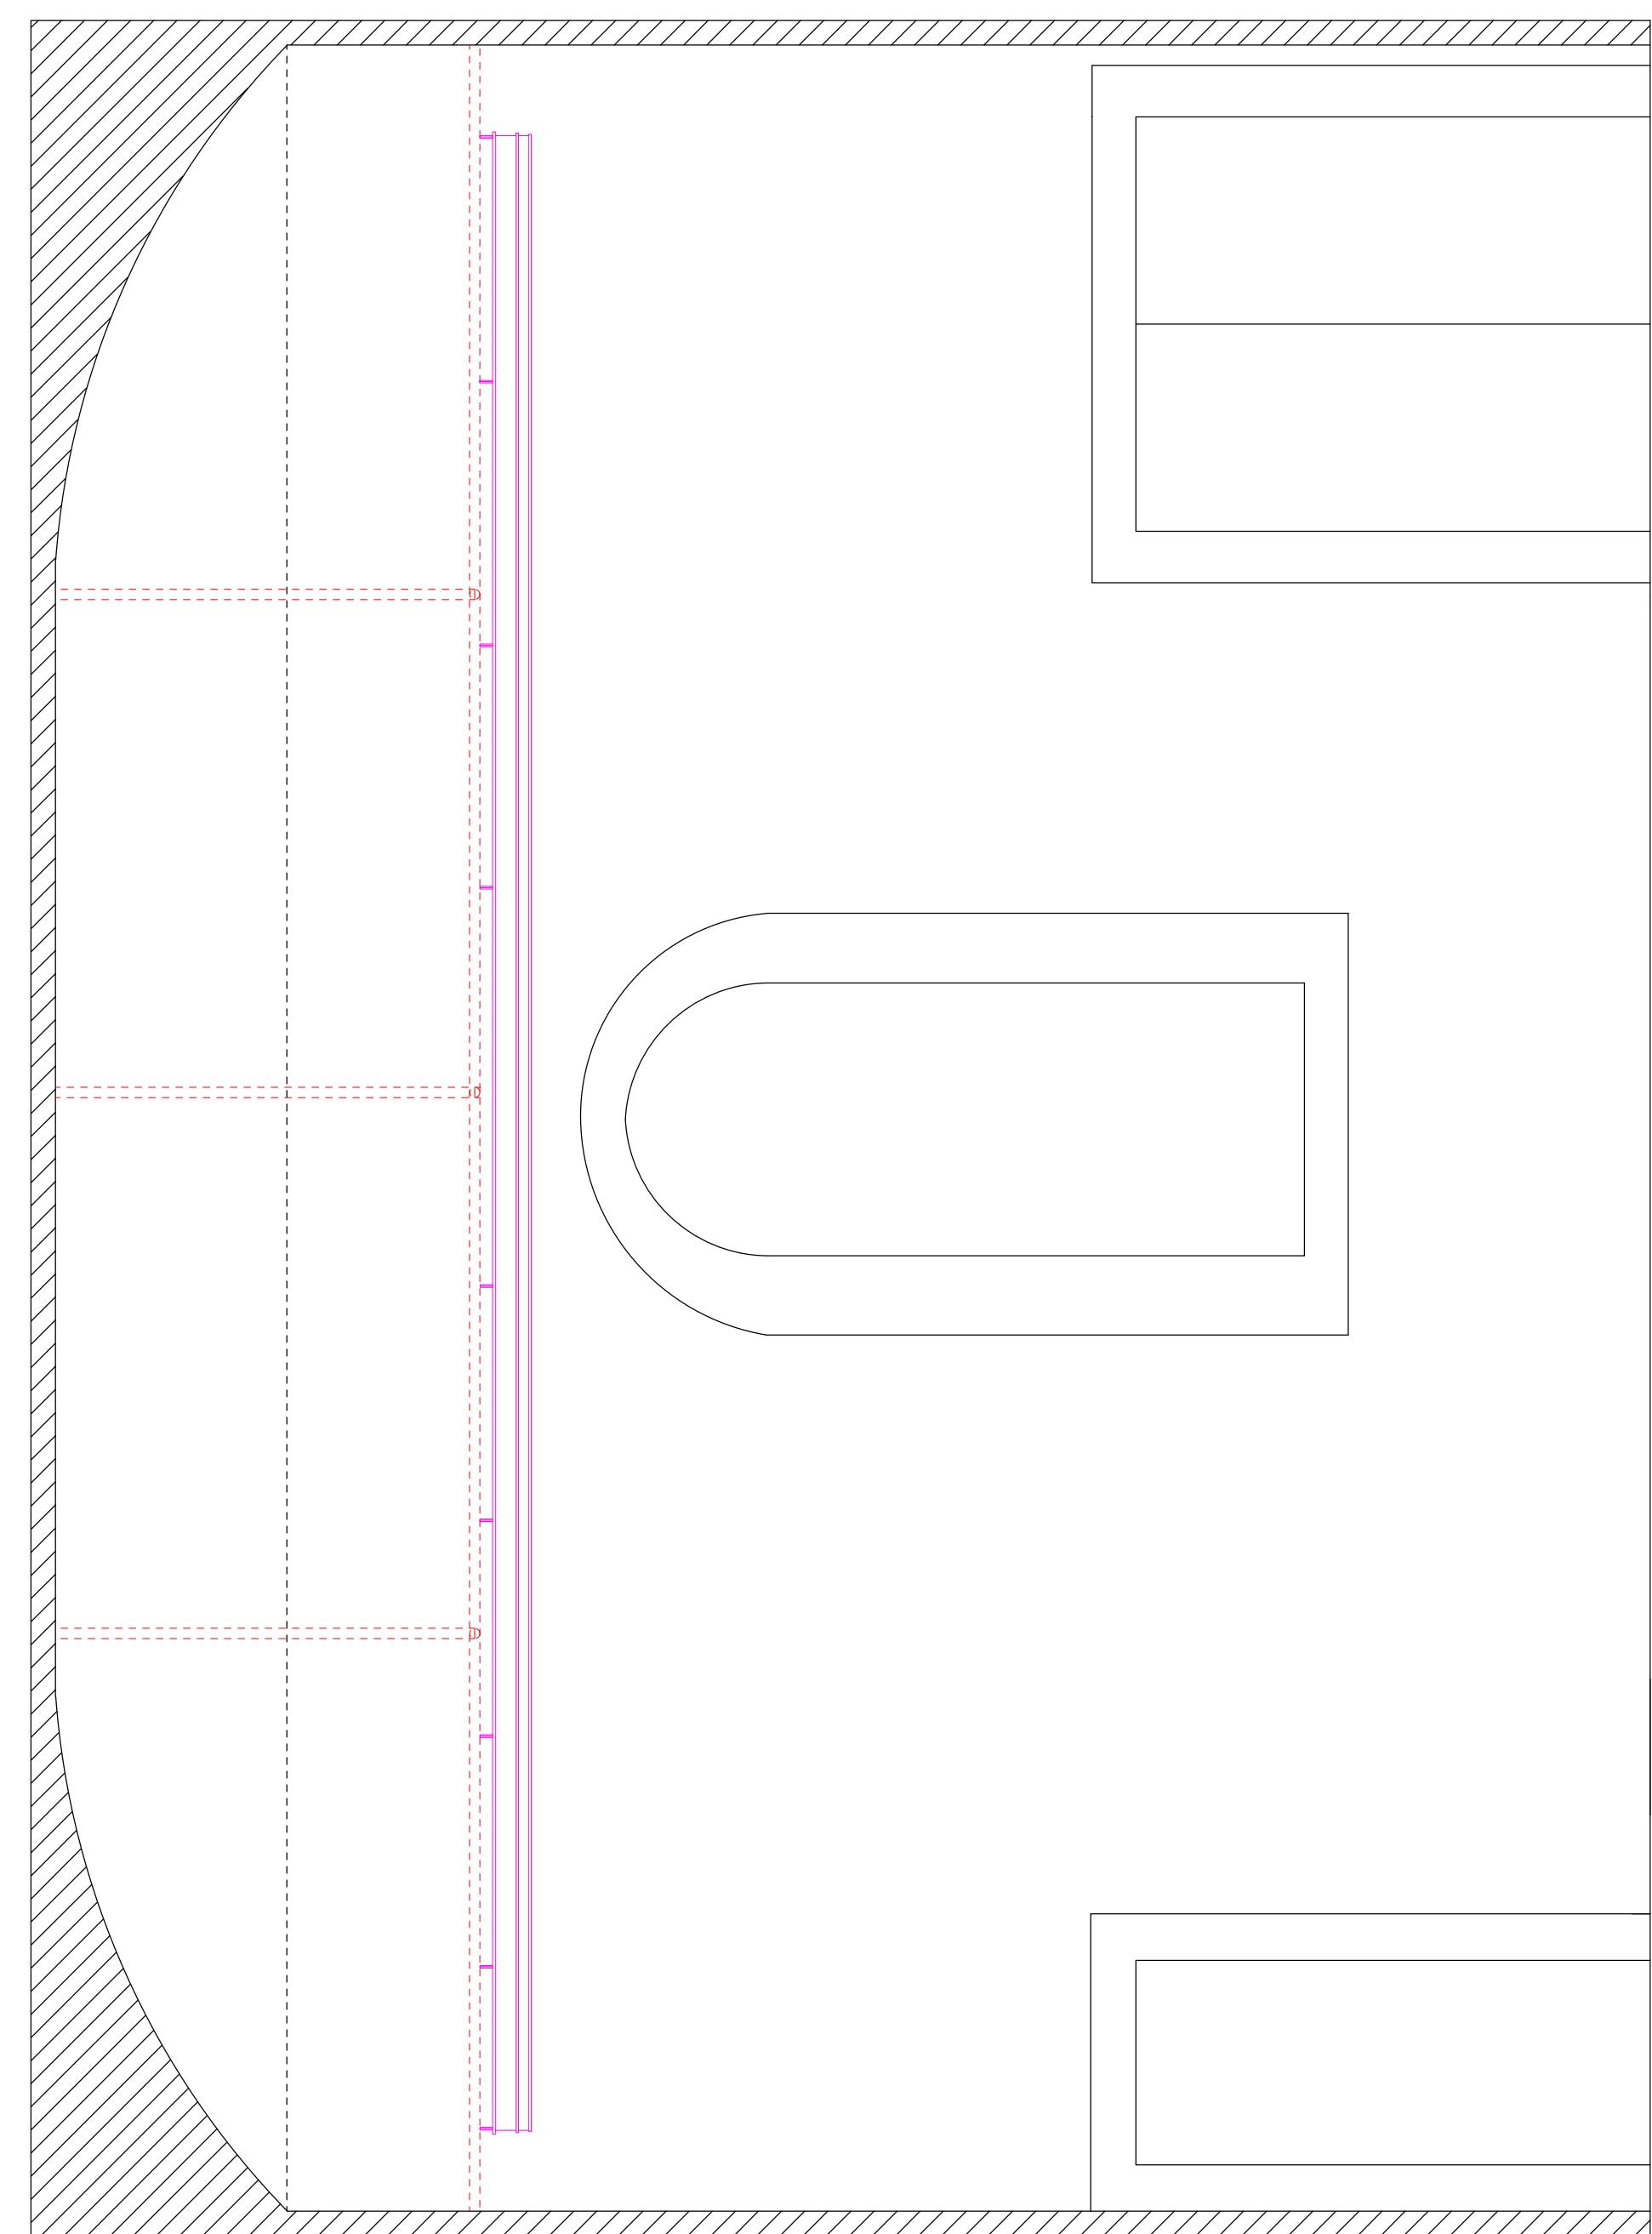


COMPANY NAME SHOW NAME	
PLAN, SECTION AND NORTH WALL ELEVATION	
Set Design:	Director:
Mechanics Institute Brunswick	SCALE 1:25 @ A0 Drawn by: G. Dullihanty
Version # - DATE	

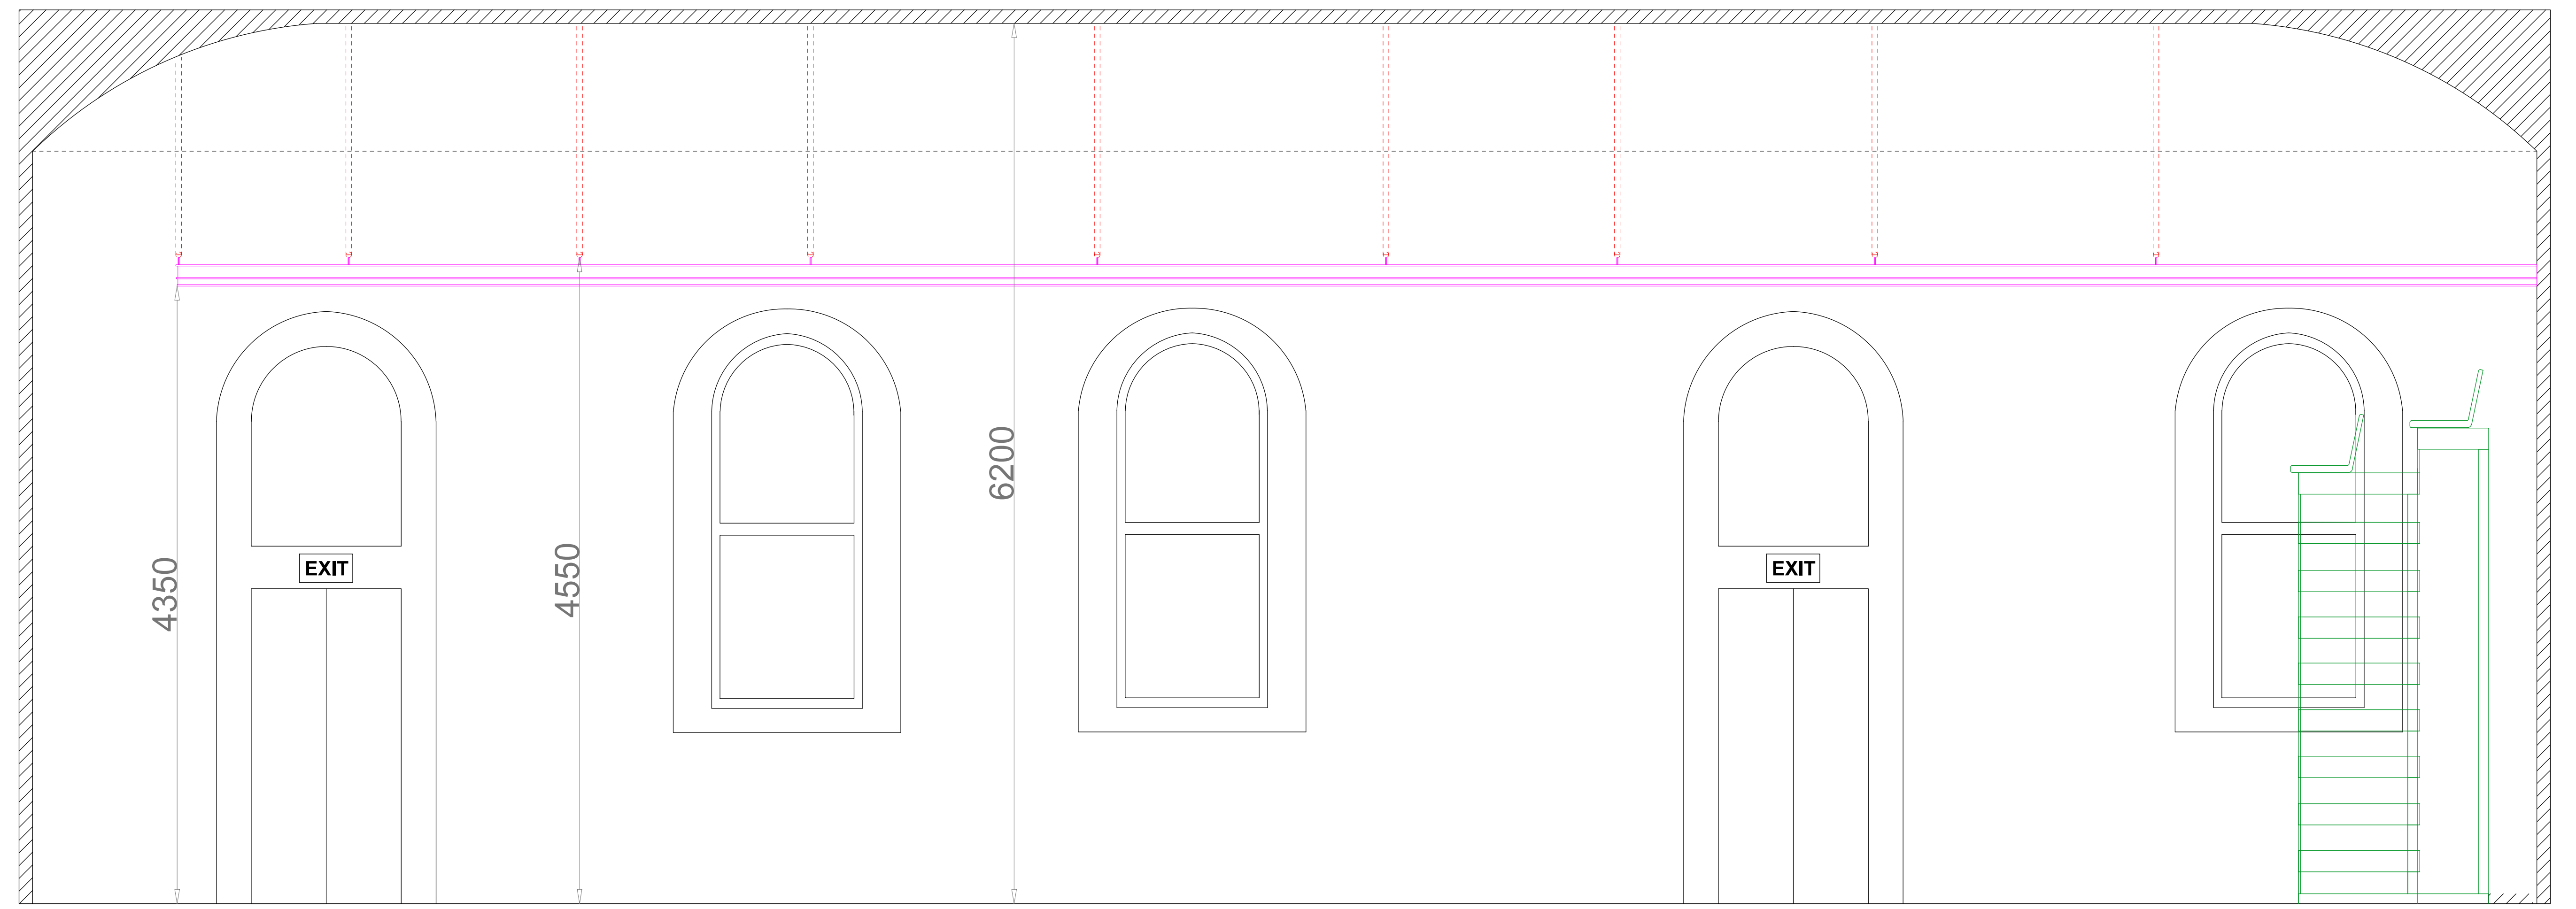

NOTE: The horizontal grid has been rated to 30kg per lineal metre.
 Each vertical dropper has a total SWL of 120kg each.
 This is with NO load on the horizontal conduit.
 For further information, please consult certification from Frank Cichello at Moreland City Council.